


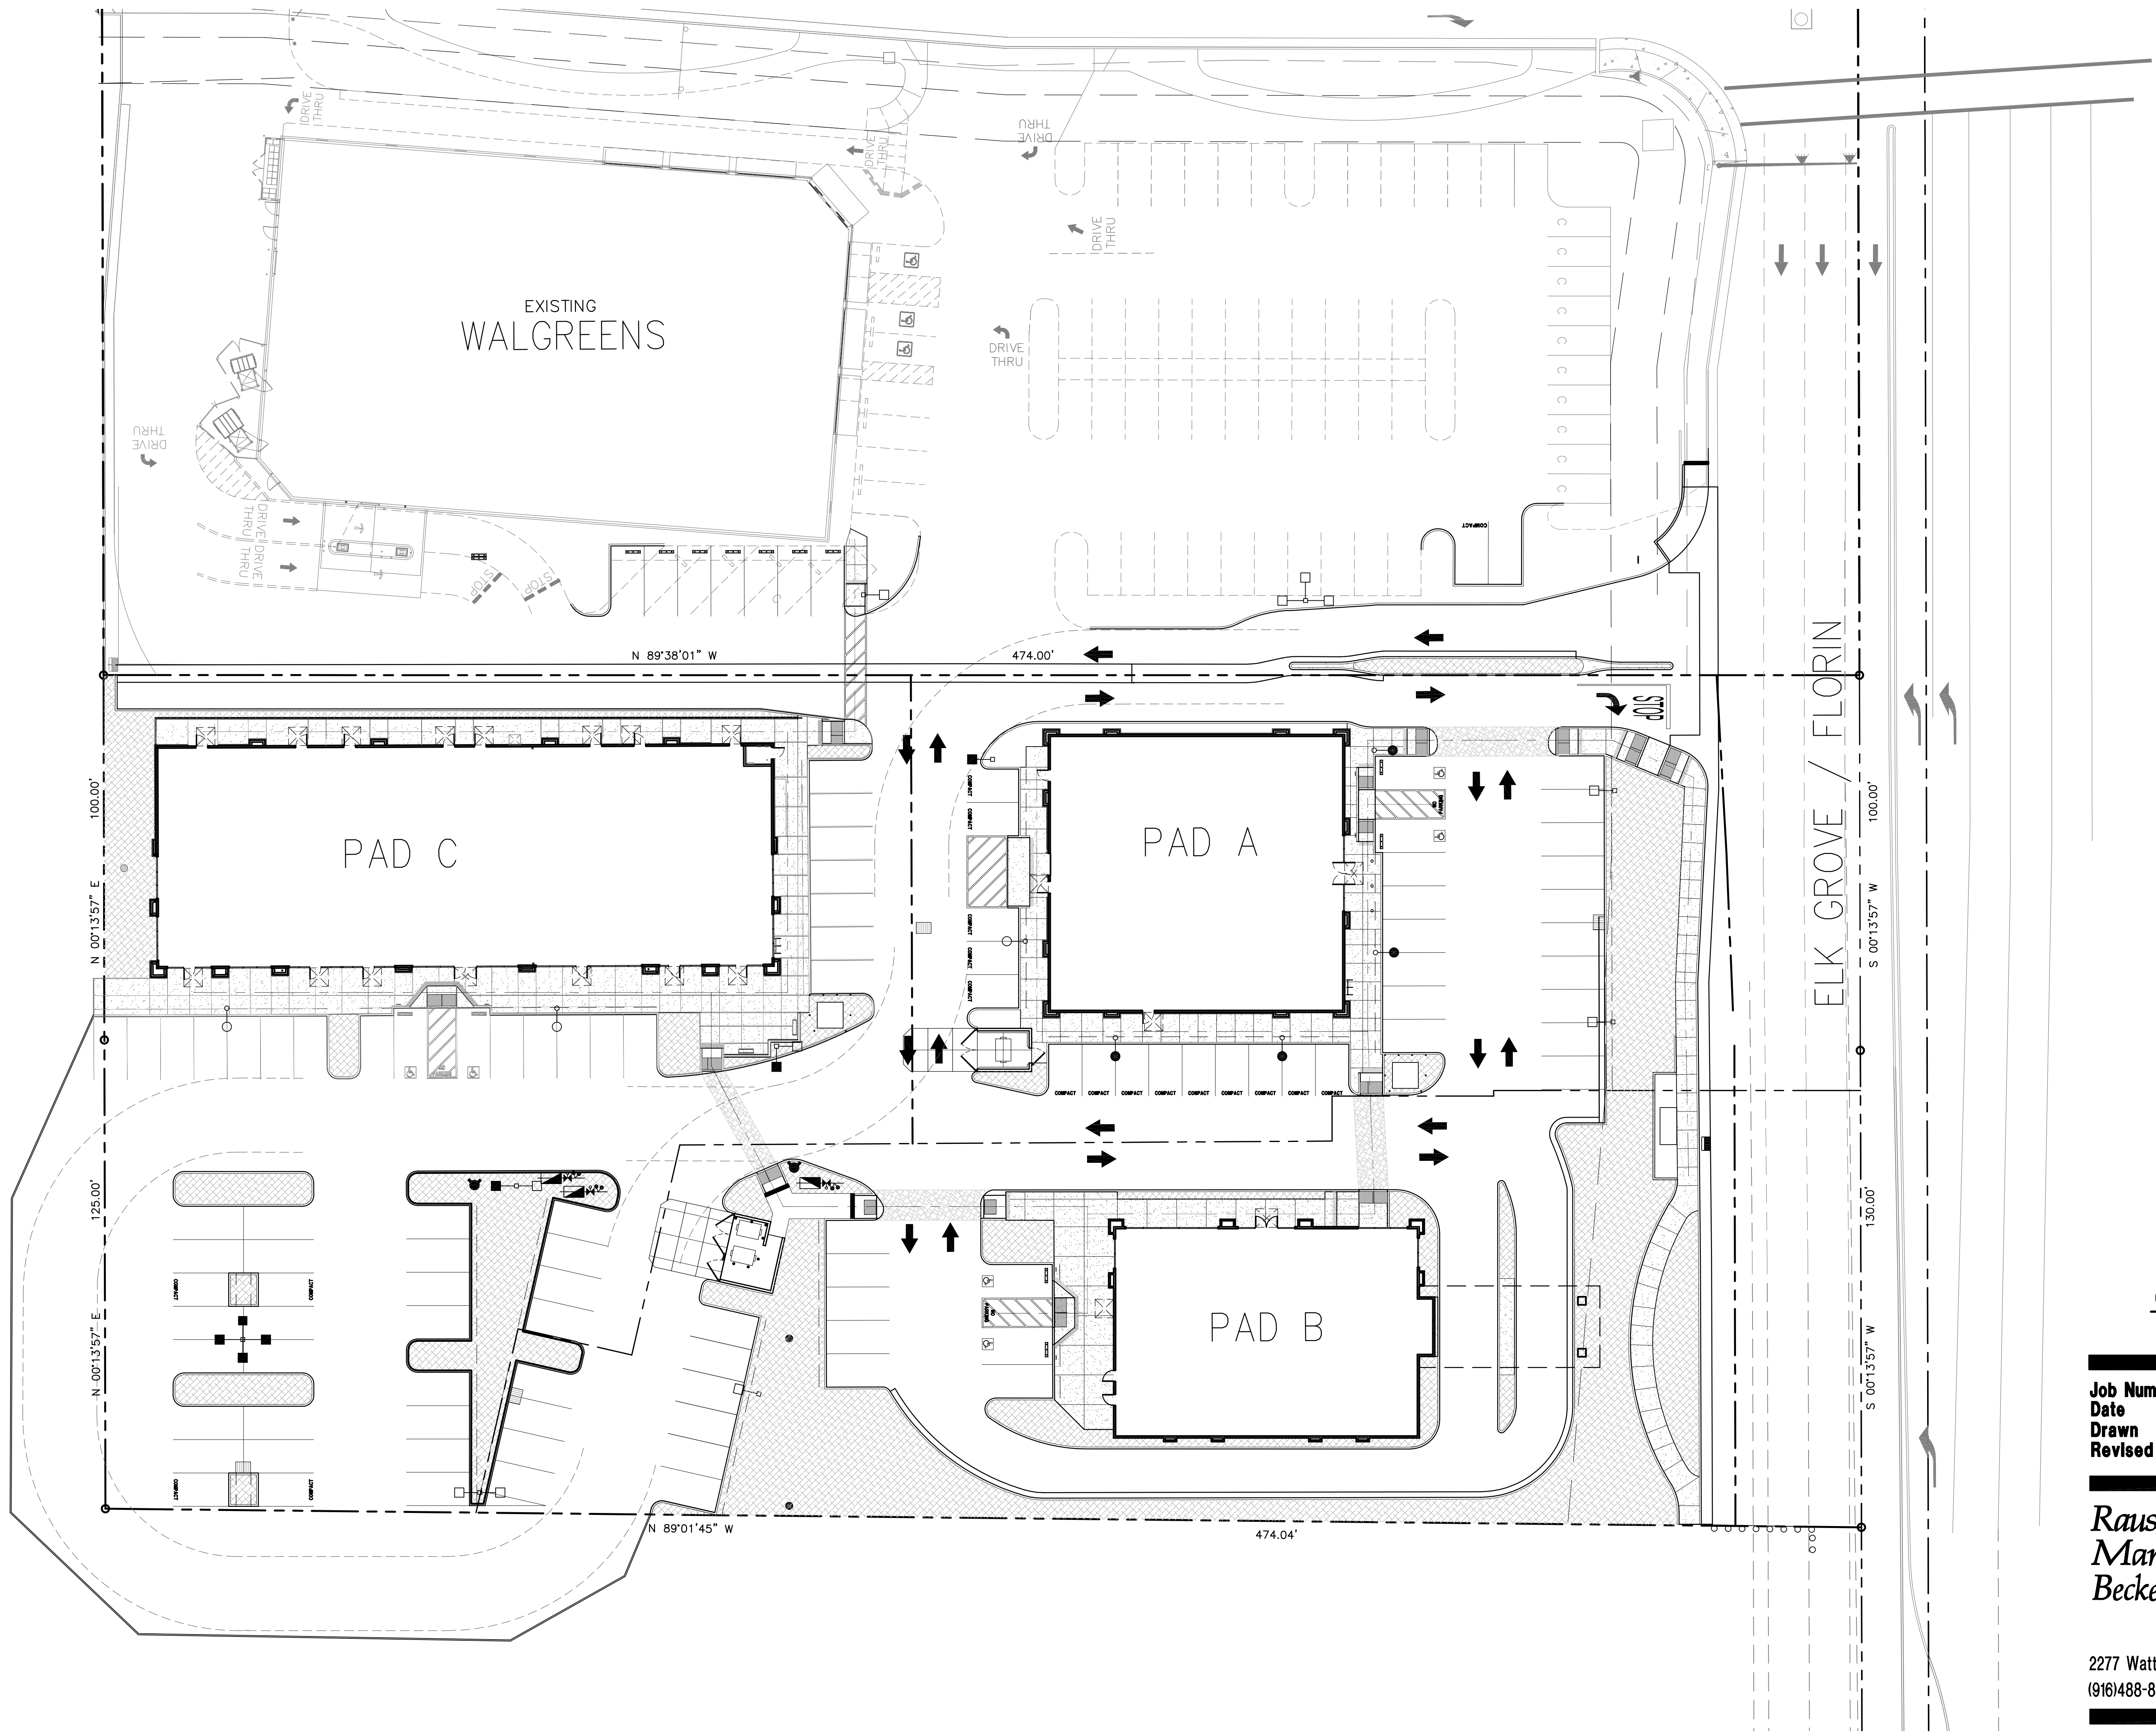

OVERALL SITE PLAN

SCALE: 1"= 20'-0"

Job Number _____ A02-112 Sheet
Date _____ 05/12/06
Drawn _____ JPH
Revised _____ of

Rauschenbach
Marvelli
Becker
architects

2277 Watt Ave. • Second Floor • Sacramento, CA 95825
(916) 488-8500 FAX (916) 488-8566